
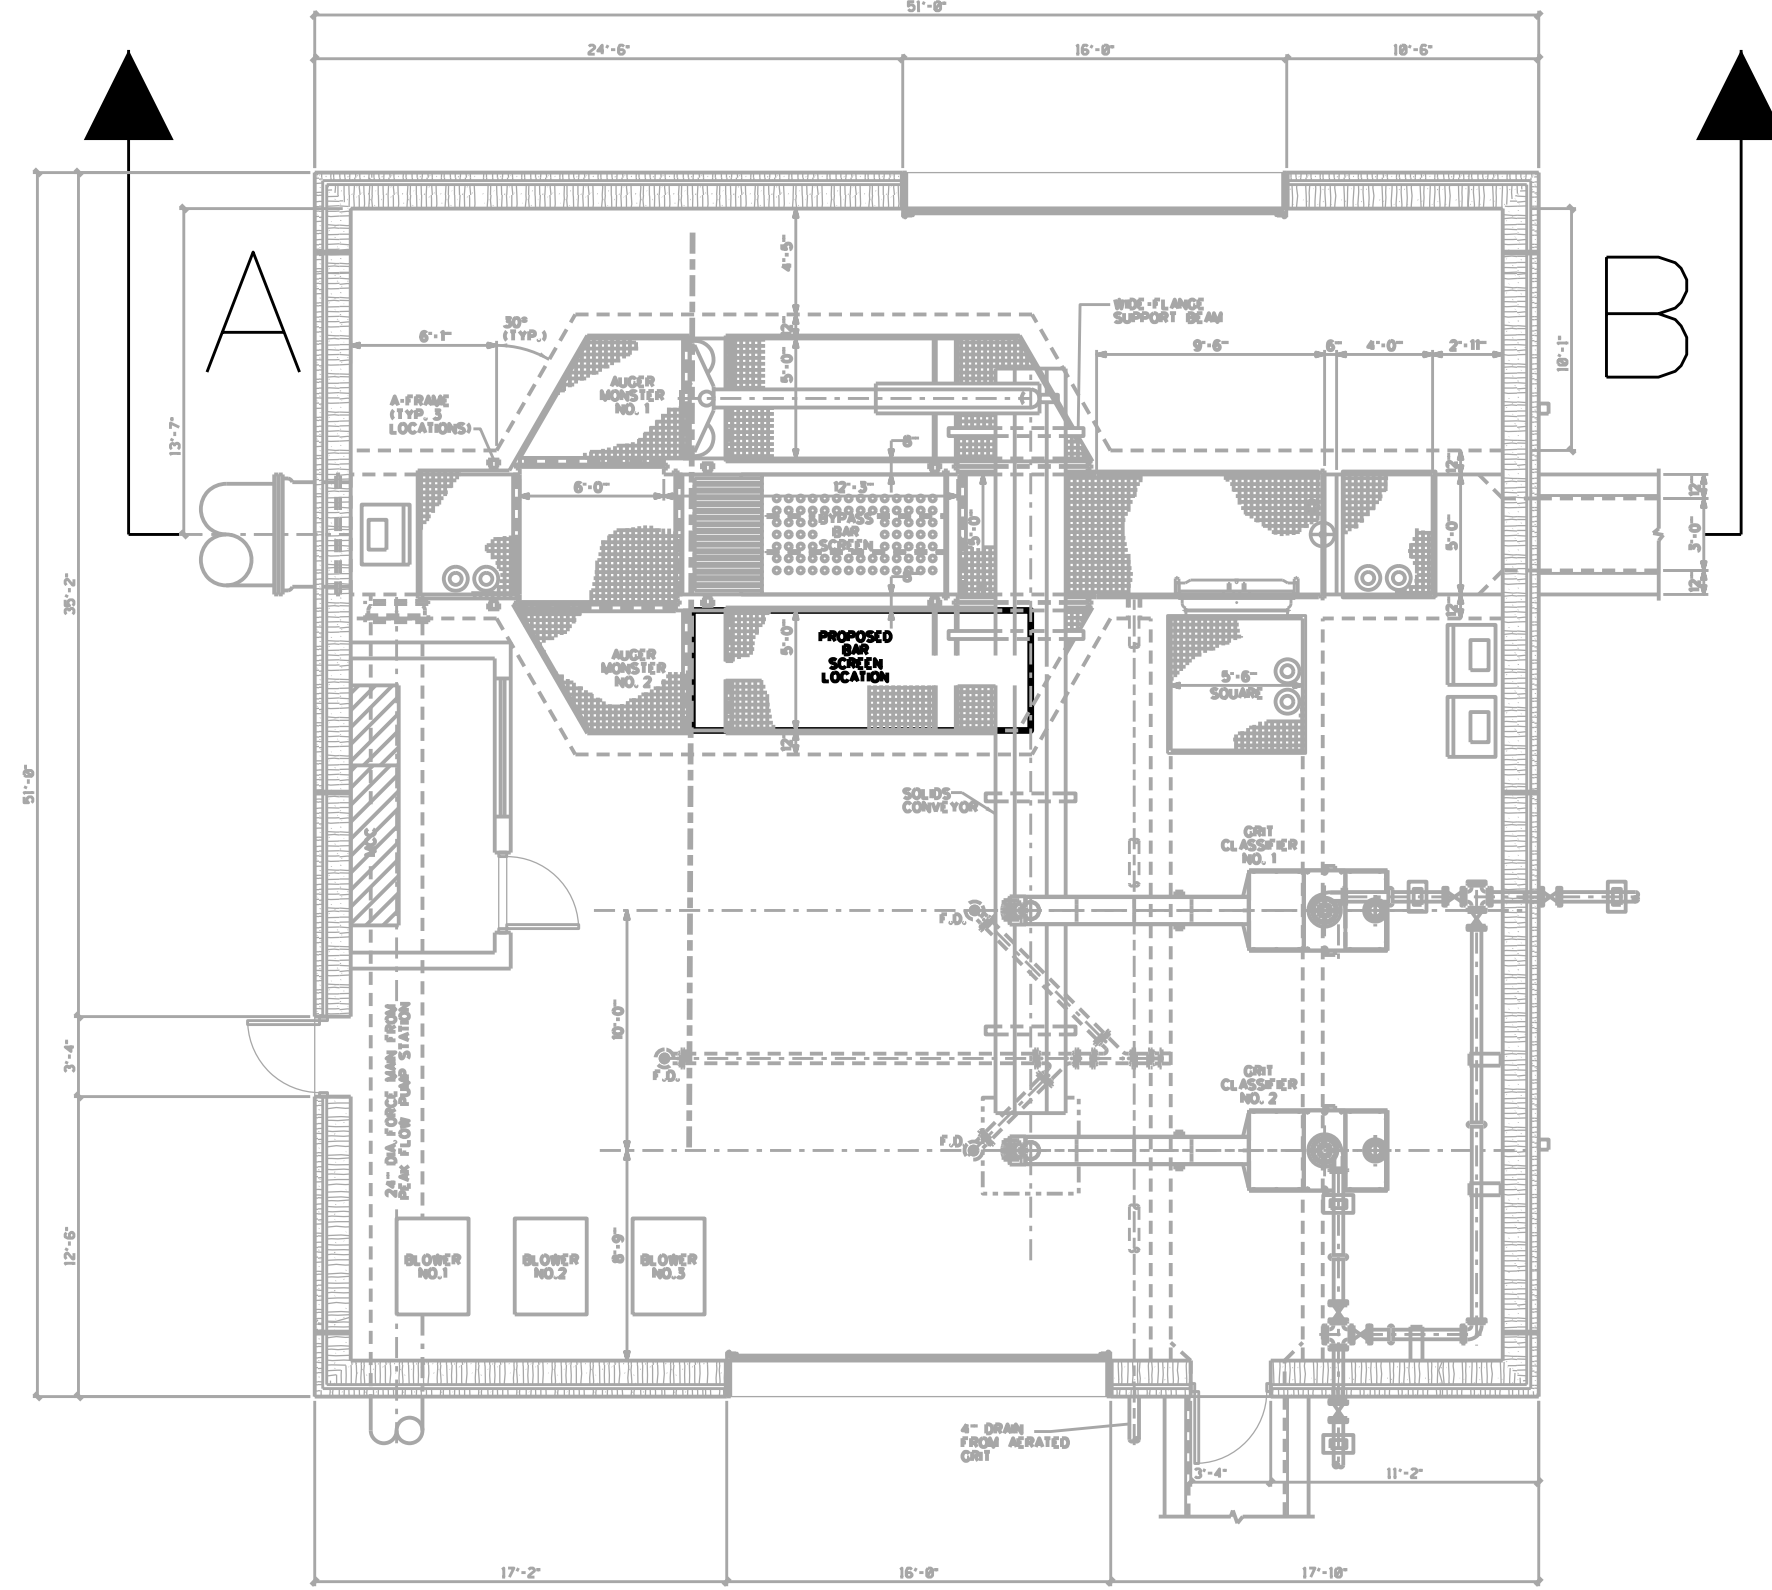


EXHIBIT

PROPOSED

EXISTING

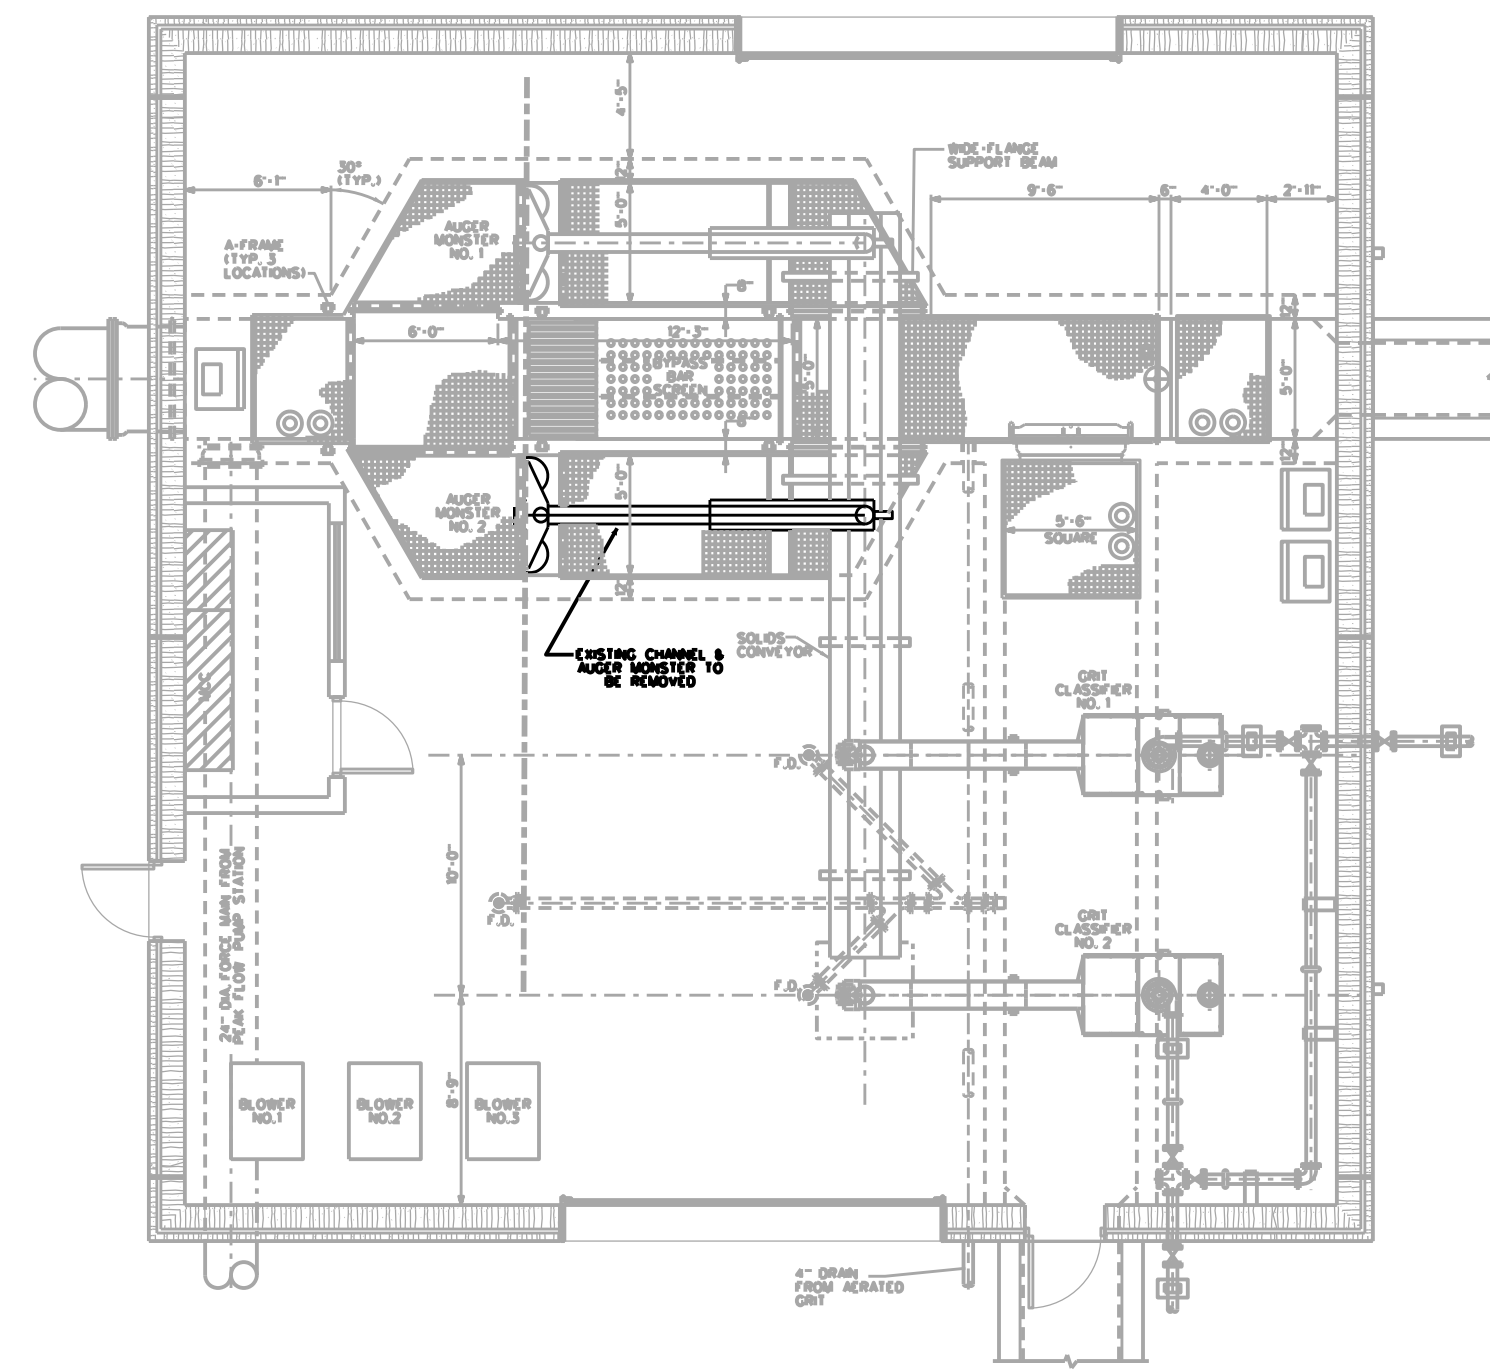

SECTION

