



8/14/2013  
9:55:29 AM  
P:\projects\unimont\anniston\8062\c\record.dwg 8062-301.DGN

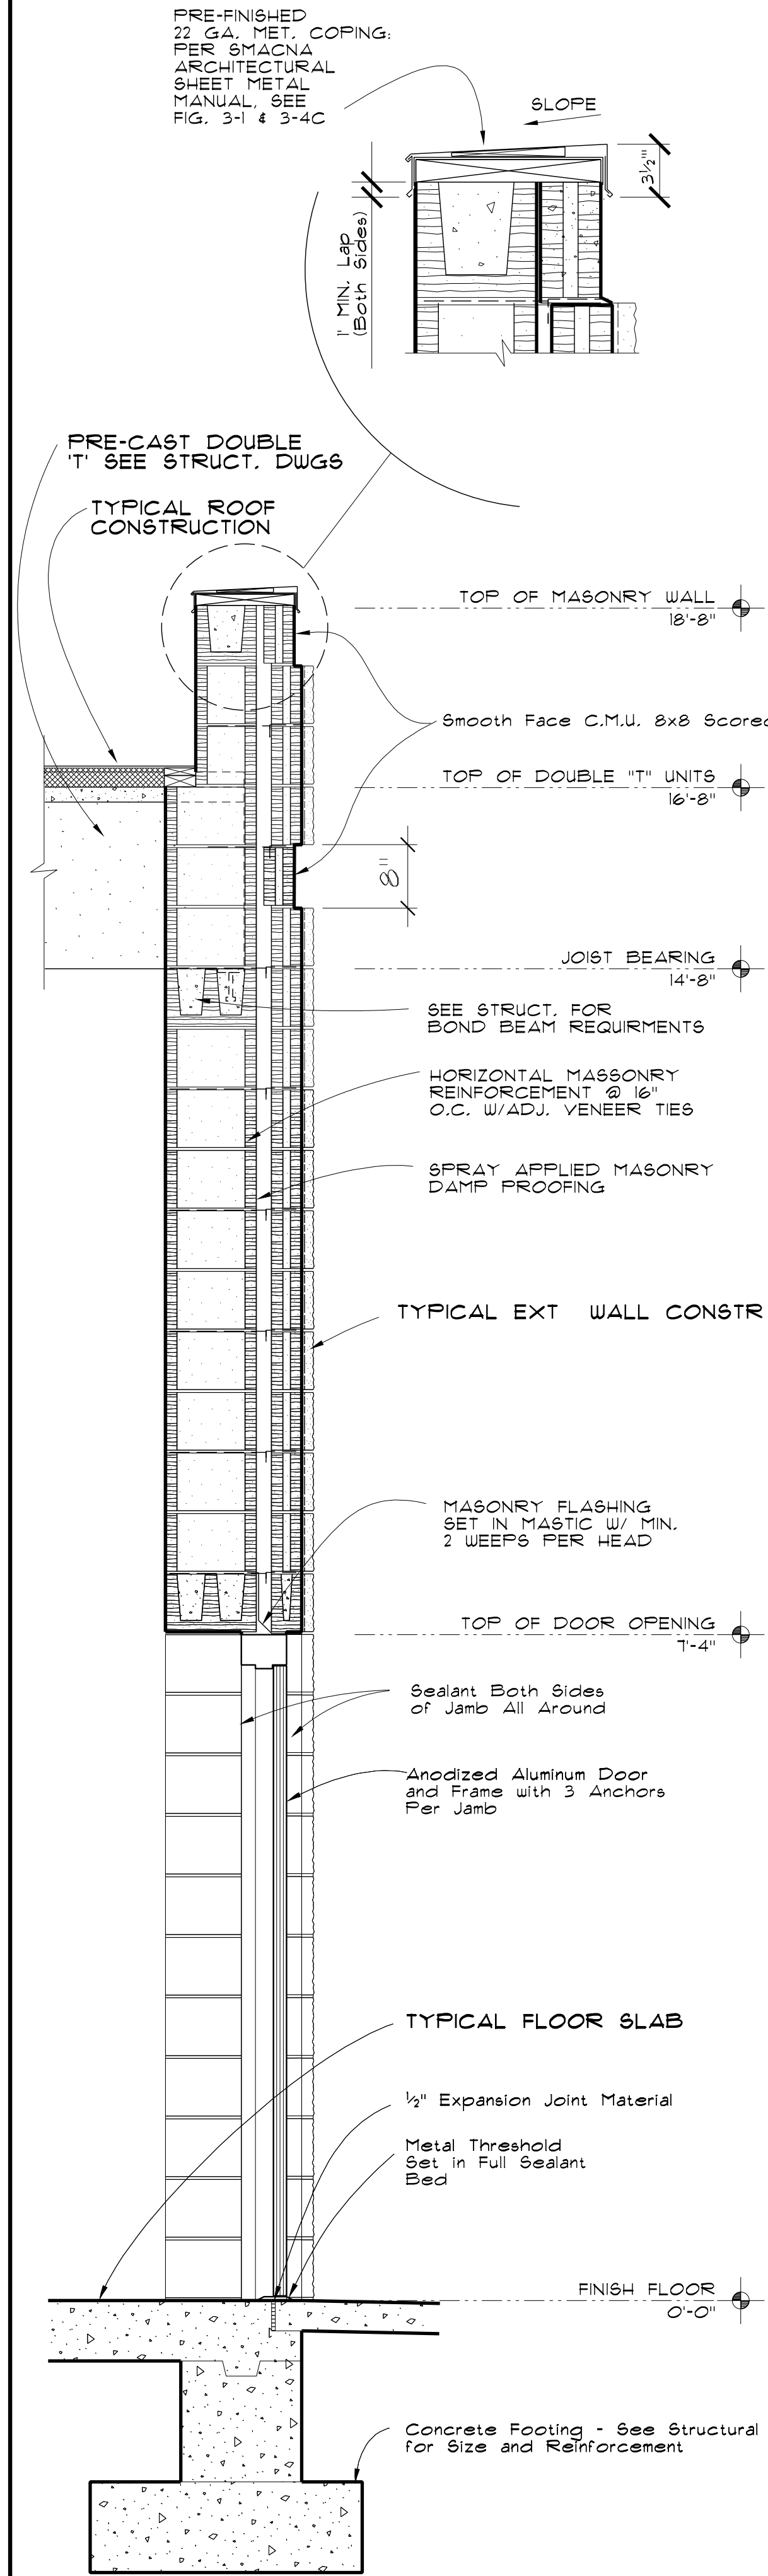

05 WALL SECTION

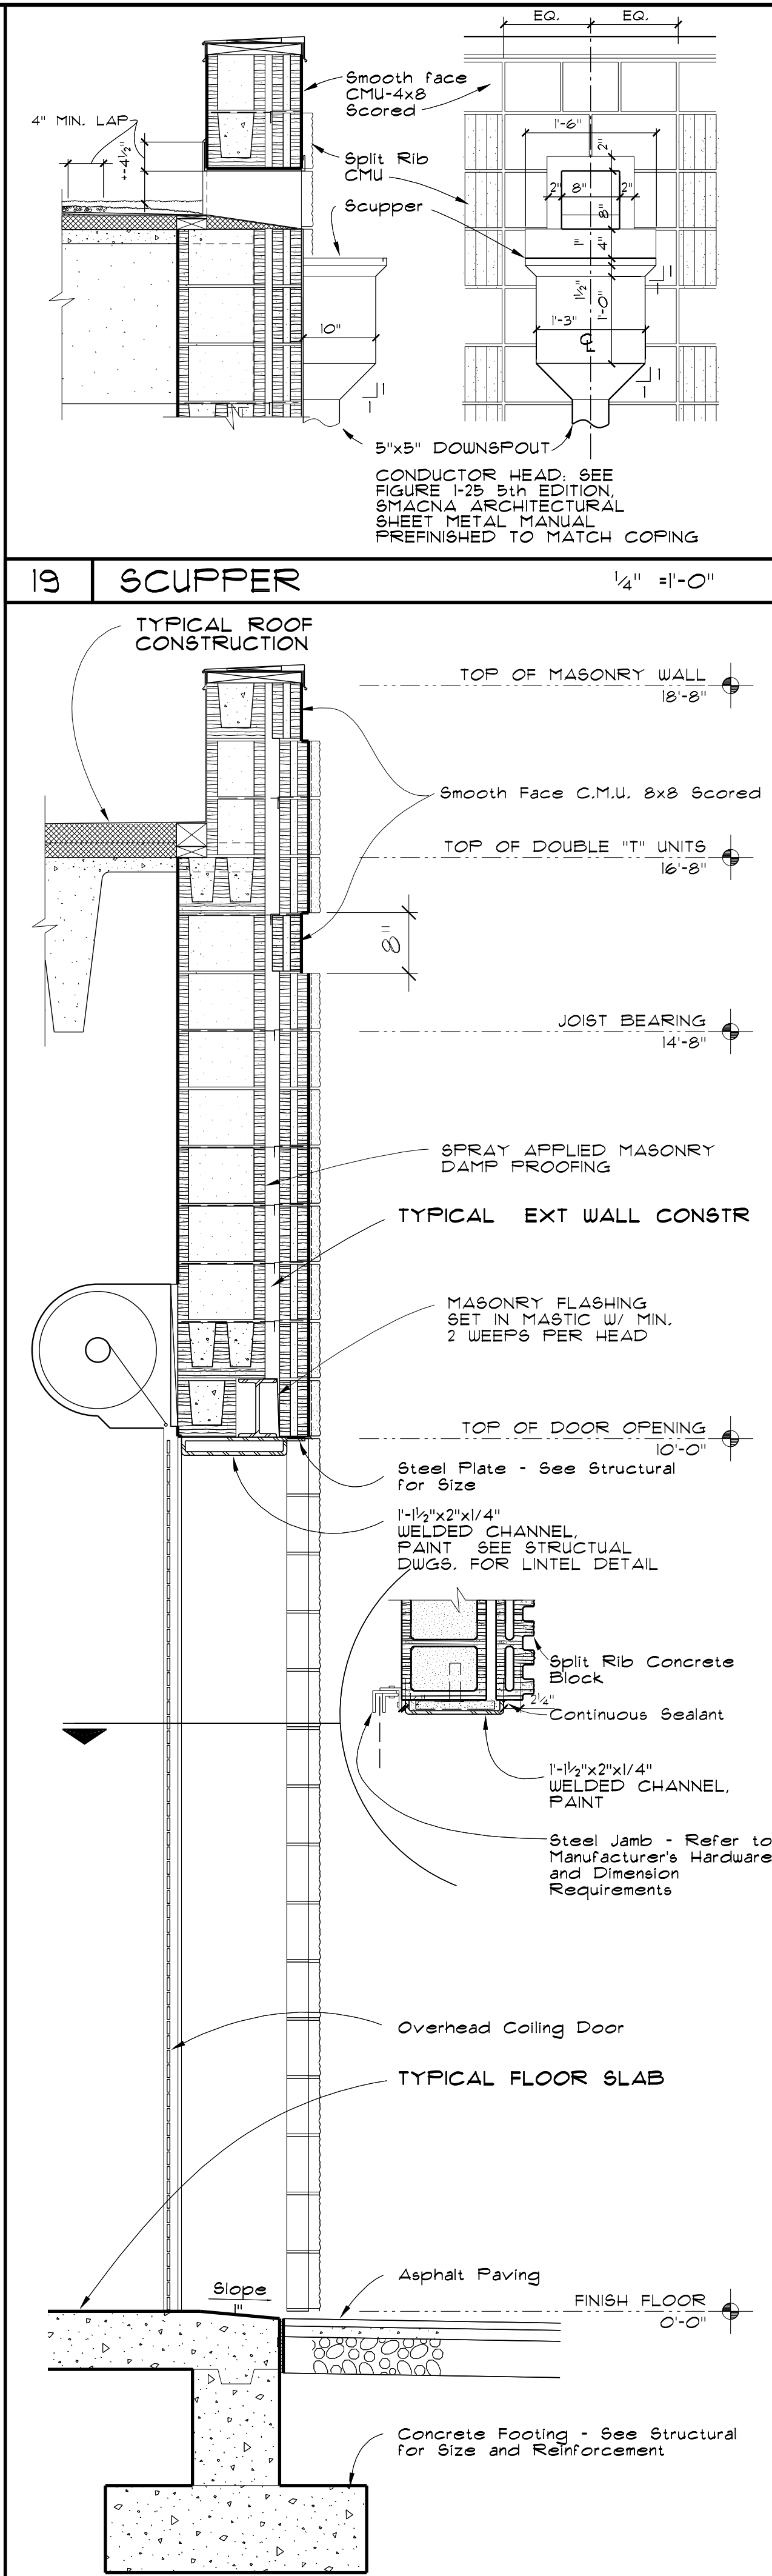

04 WALL SECTION

TYPICAL BUILDING CONSTRUCTION NOTES:  
(REFER TO WALL SECTIONS 04 & 05 THIS SHEET)

TYPICAL ROOF CONSTRUCTION:

Single Ply Membrane Roof Over  
Tapered Rigid Insulation  
w/ 1/2" min. Slope per ft.  
2" MIN. Thickness on  
Precast Concrete  
Double Tee Units - See Structural  
for Size

TYPICAL EXTERIOR WALL CONSTRUCTION:

Split-Rib Concrete  
Masonry Units w/ Air Space  
on 12" CMU w/ Galvanized  
Reinforcement 16" OC Vert and  
Adjustable Anchors @ 16" OC  
Horizontally

TYPICAL FLOOR SLAB CONSTRUCTION:

Concrete Slab - See Structural  
for Size and Reinforcement -  
over 6 Mil Vinyl Vapor Barrier  
on 4" Crushed Stone on  
Compacted Subgrade.

