



# EXHIBIT A

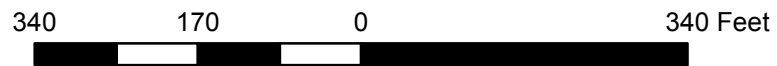

## Legend

- Manhole
- Junction Box
- WORK AREA
- Sewer Line

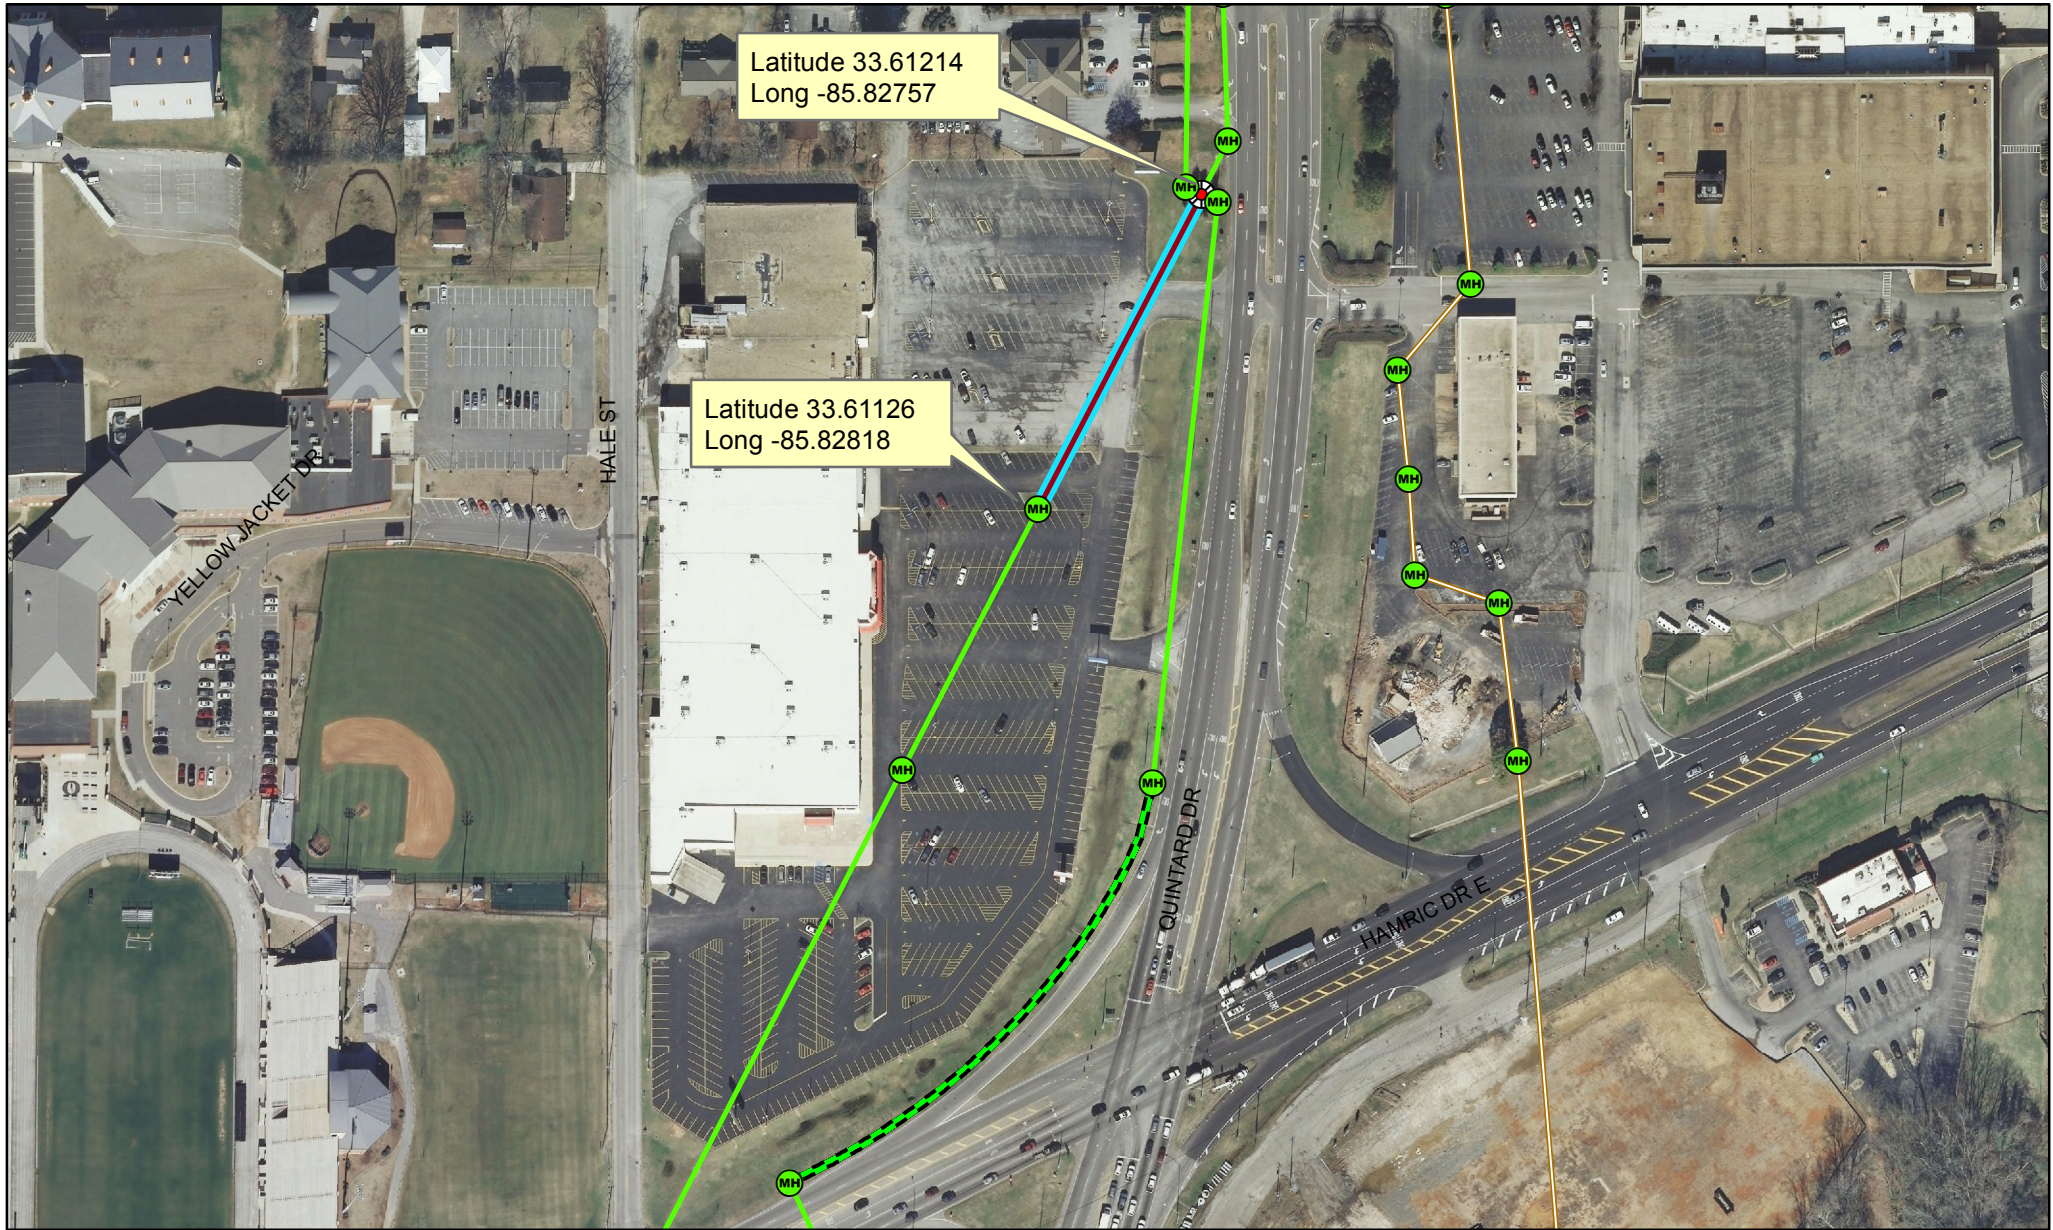